


# KALGOORLIE BOULDER RACING CLUB

## SITE PLAN

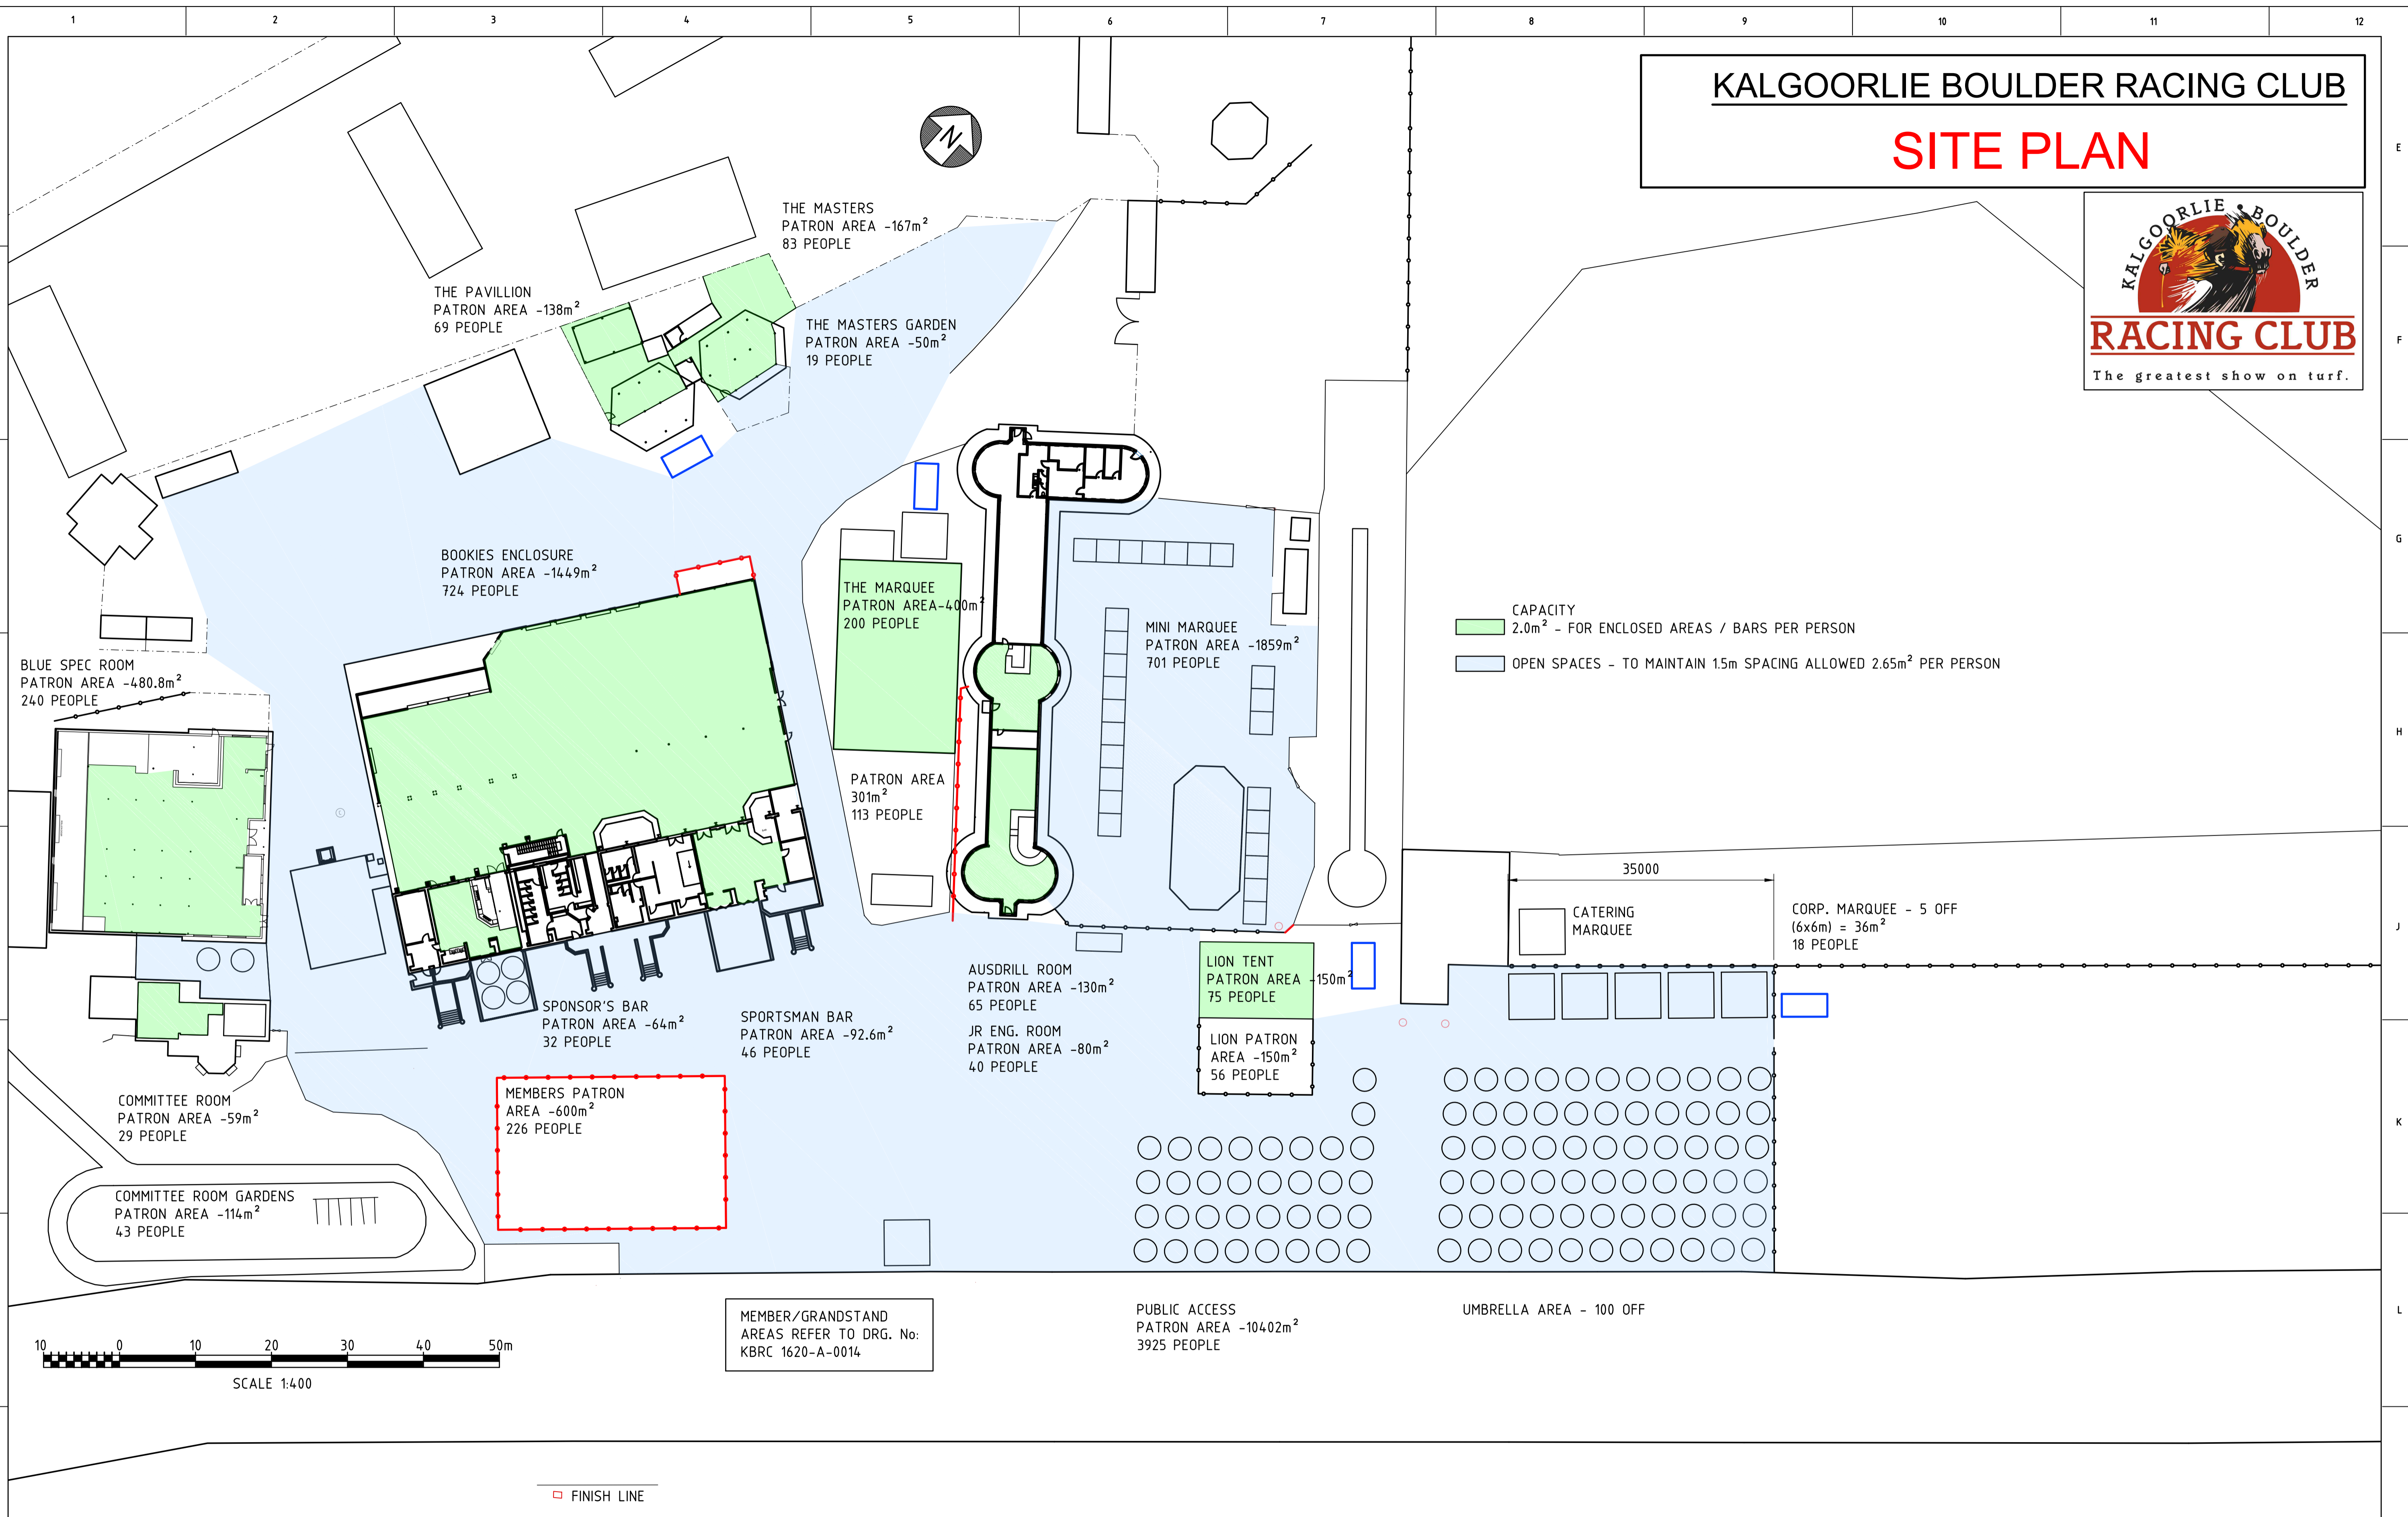

REV	DATE	REVISION	DRN	CHK	TECH APP	PROJ APP
D	09.09.20	ADDED ADDITIONAL MARQUEES / PATRON AREAS	W.C			
C	03.09.20	ADDED FRONT LAWN	W.C			
B	02.09.20	MASTERS, PAVILLION & COMMITTEE ROOM ADDED	W.C			
A	24.08.20	ISSUED FOR REVIEW	W.C			

**DOUBLE LINE DRAFTING**  
 ABN 64 514 474 032  
 123 Maritana Street  
 Kalgoorlie WA 6430  
 Ph: 08 90917599  
 Fx: 08 90229163

**KALGOORLIE BOULDER RACING CLUB**  
 MELDRUM AVENUE - KALGOORLIE  
 THE ROUND 2020  
 SITE PLAN

DRAWN: W.COX 24.08.20  
 CHECKED: [ ]  
 DESIGNED: [ ]  
 TECH APP: [ ]  
 PROJ APP: [ ]  
 CLIENT APP: [ ]

SCALE: 1:400 @ A1  
 DWG No: KBRC 1620-A-013  
 REV: D