



KALGOORLIE BOULDER RACING CLUB

MEMBERS FLOOR PLAN



MEMBERS
AREA = 268m² - 134 PEOPLE

GRANDSTAND
AREA = 128.5m² - 64 PEOPLE
SEATING AREA - 75 PEOPLE

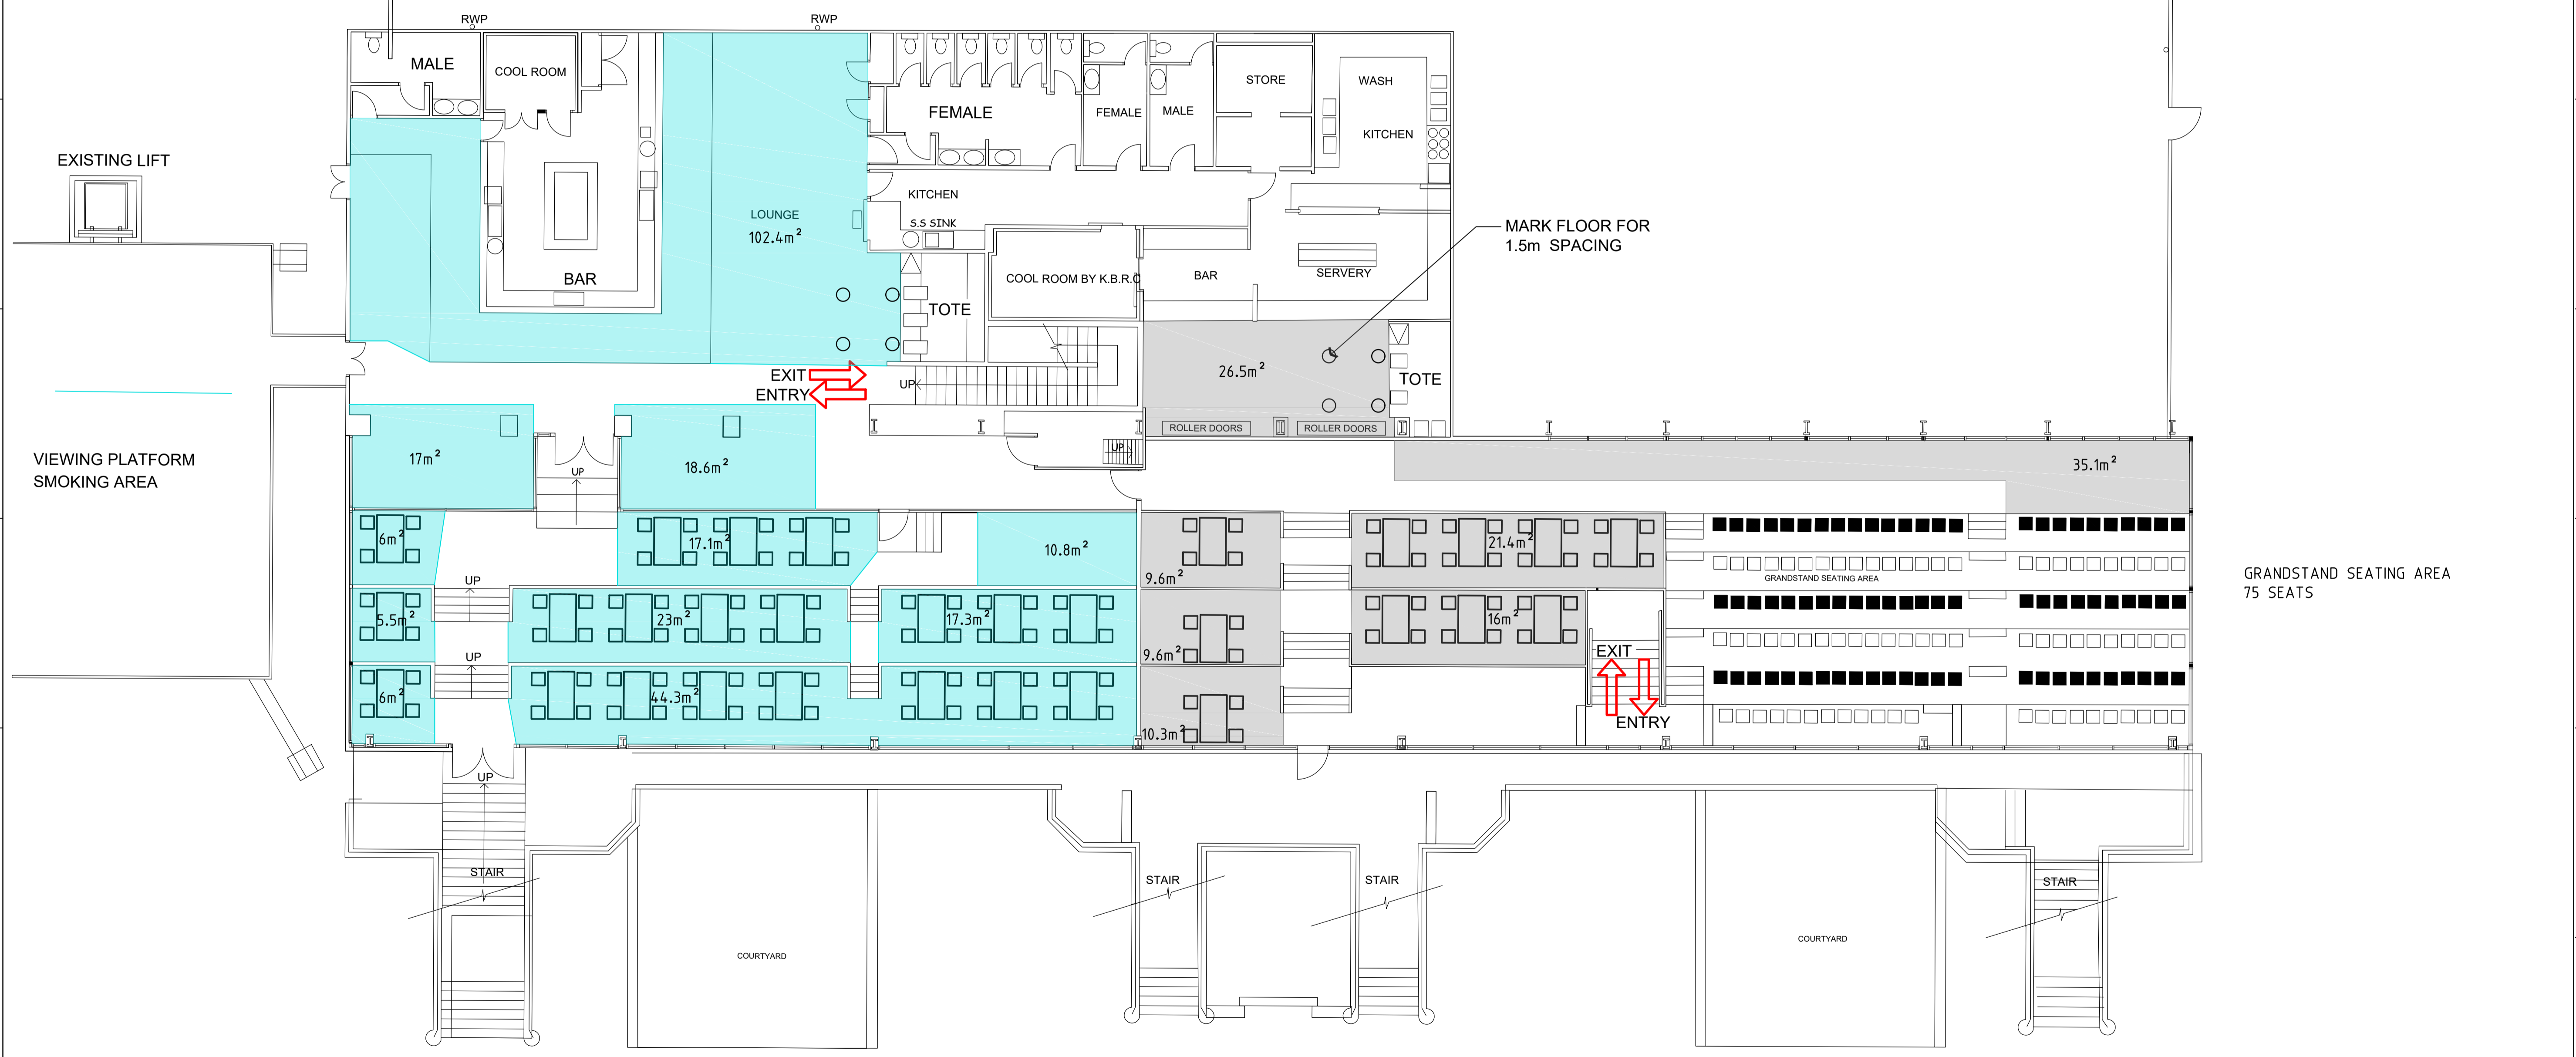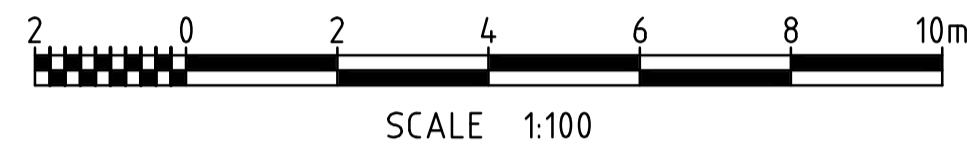

REV	DATE	ISSUED FOR REVIEW	W.C	DRN	CHK	TECH APP	PROJ APP
A	24.08.20	ISSUED FOR REVIEW					
REFERENCES	DWG No	REV	DATE	REVISION	DRN	CHK	TECH APP

DOUBLE LINE DRAFTING
ABN 64 514 474 032

123 Maritana Street
Kalgoorlie WA 6430

Ph: 08 90917599
Fx: 08 90229163

DRAWN	W.COX 24.08.20	KALGOORLIE BOULDER RACING CLUB MELDRUM AVENUE - KALGOORLIE THE ROUND 2020 GRANDSTAND / MEMBERS - FLOOR PLAN	SCALE A1 1:400 @ A1	DWG No KBRC 1620-A-014	REV A
CHECKED					
DESIGNED					
TECH APP					
PROJ APP					
CLIENT APP					