



The greatest show on turf.

2017 HANNANS HANDICAP TENTLAND PLAN


MELDRUM AVENUE, KALGOORLIE-BOULDER



LEGEND

<p>----- TEMPORARY POOL FENCING</p> <p>----- PERMANENT FENCING</p> <p>----- VERANDAH PERIMETER</p> <p>----- RACETRACK FENCING</p> <p> CATERING FACILITIES</p> <p> PERMANENT STRUCTURES</p> <p> TOILET FACILITIES</p> <p> FACILITIES FOR THE DISABLED</p>	<p> WATER</p> <p> WASTE DISPOSAL</p> <p> GENERATORS</p> <p> EMERGENCY EXIT</p> <p> CAR PARKING</p> <p> LIGHTING TOWER</p> <p> FIRST AID</p>	
--	---	--

SCALE: 1:1000

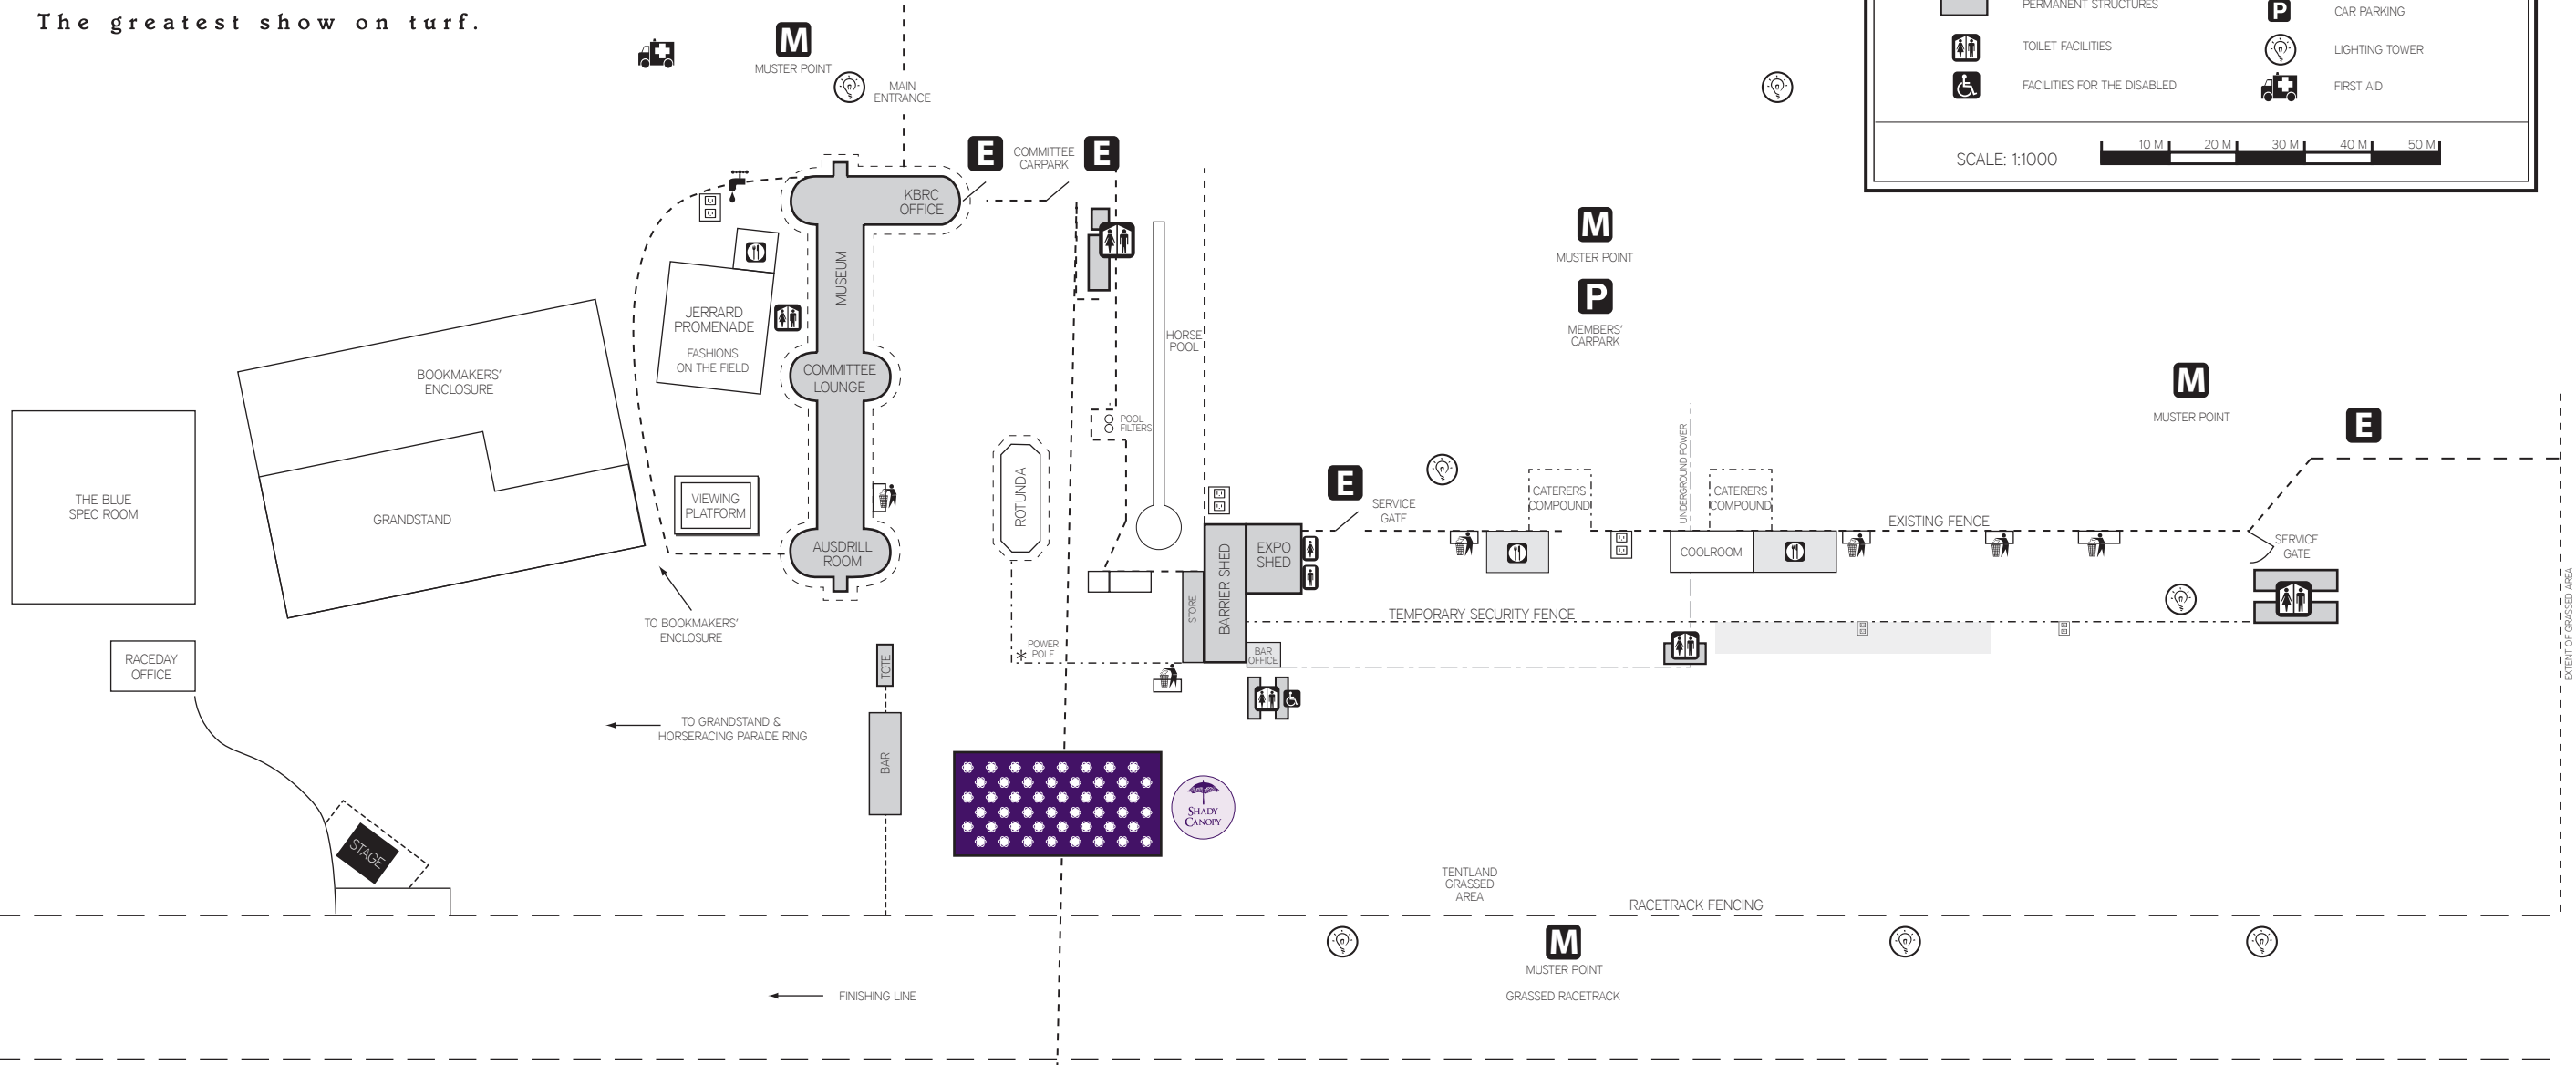

EXTENT OF GRASSED AREA